
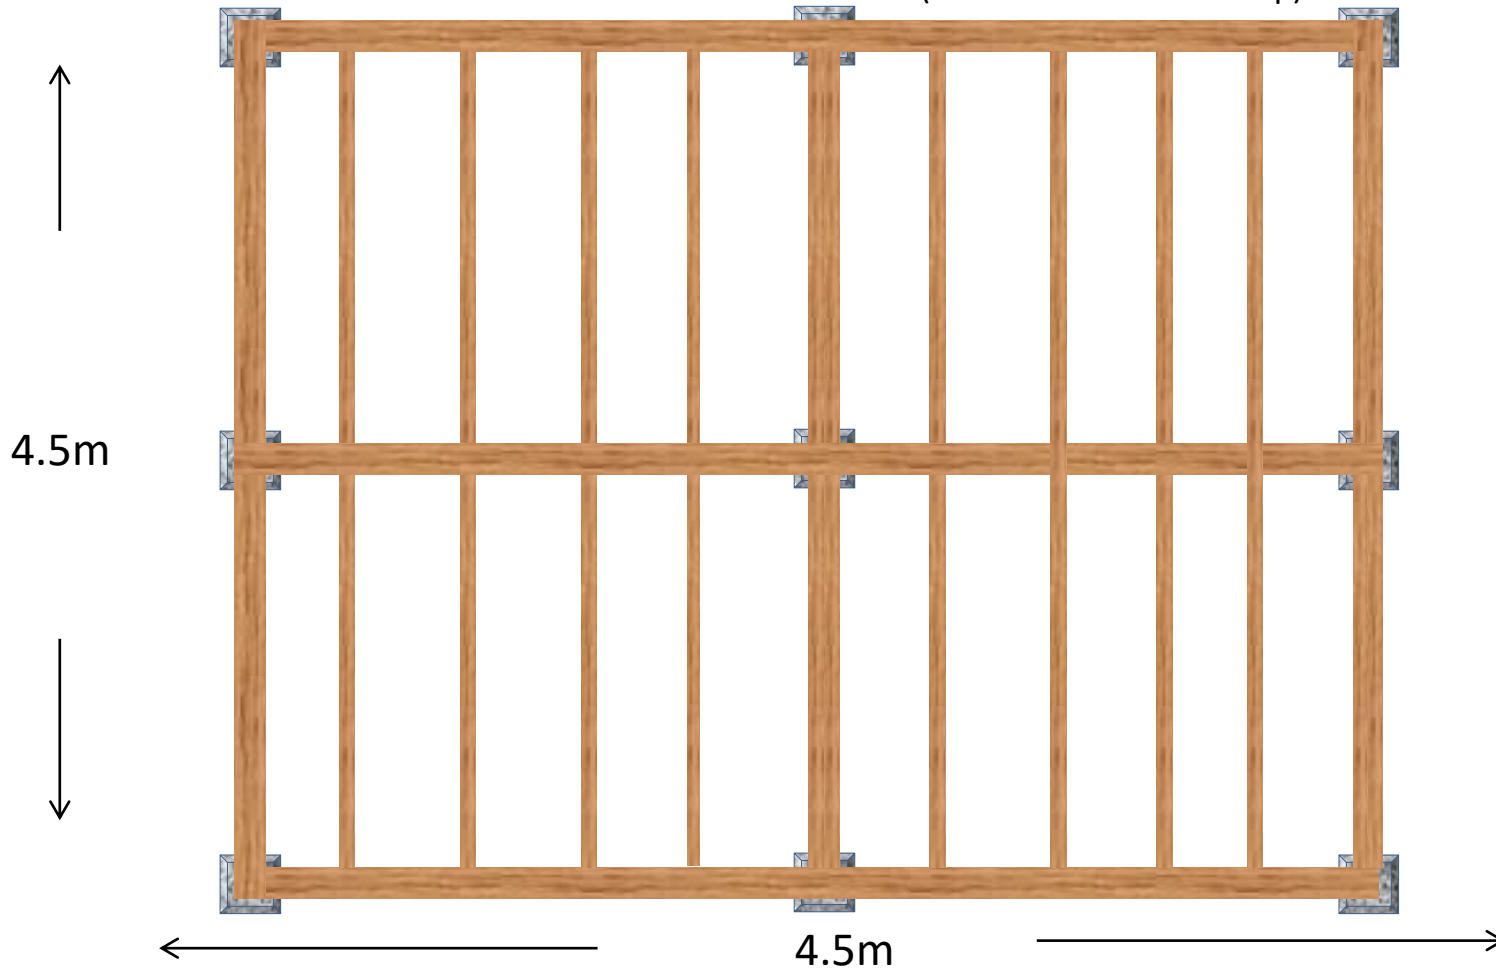


Pad Layout for up to 4.5m x 4.5m Garden Room

6 x 2 timbers  (6 x 2 timber single)


6 x 4 timbers  (6 x 2 timber doubled up)




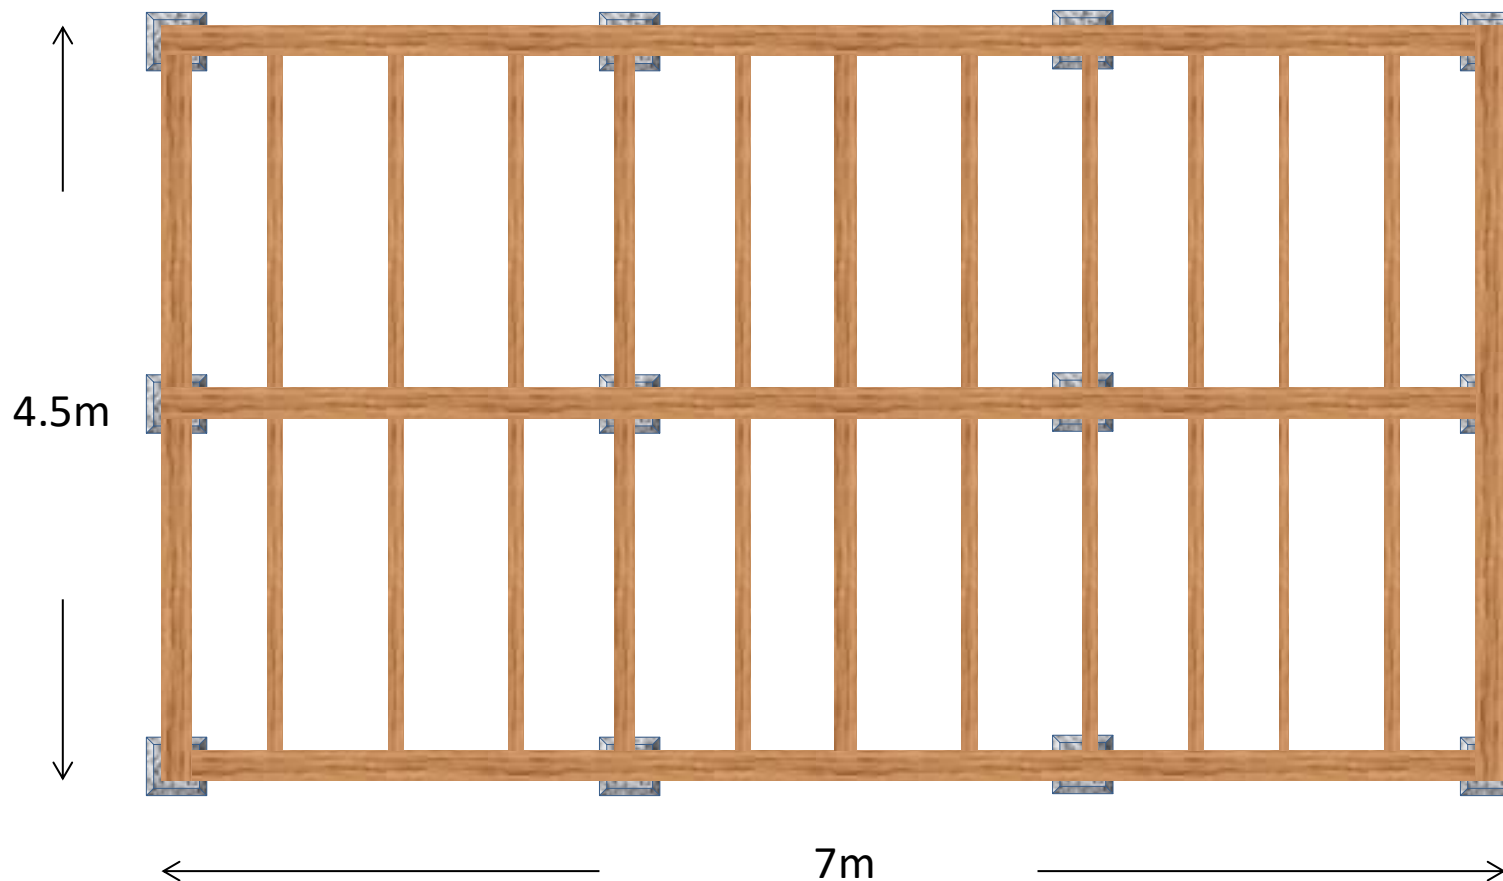
Kit components: 9 x 5 tonne pads: 4 x corner brackets, 4 x T brackets, 1 x flat plate

Kits do not include any timbers

Pad Layout for up to 7 x 4.5m Garden Room

6 x 2 timbers  (6 x 2 timber single)

6 x 4 timbers  (6 x 2 timber doubled up)




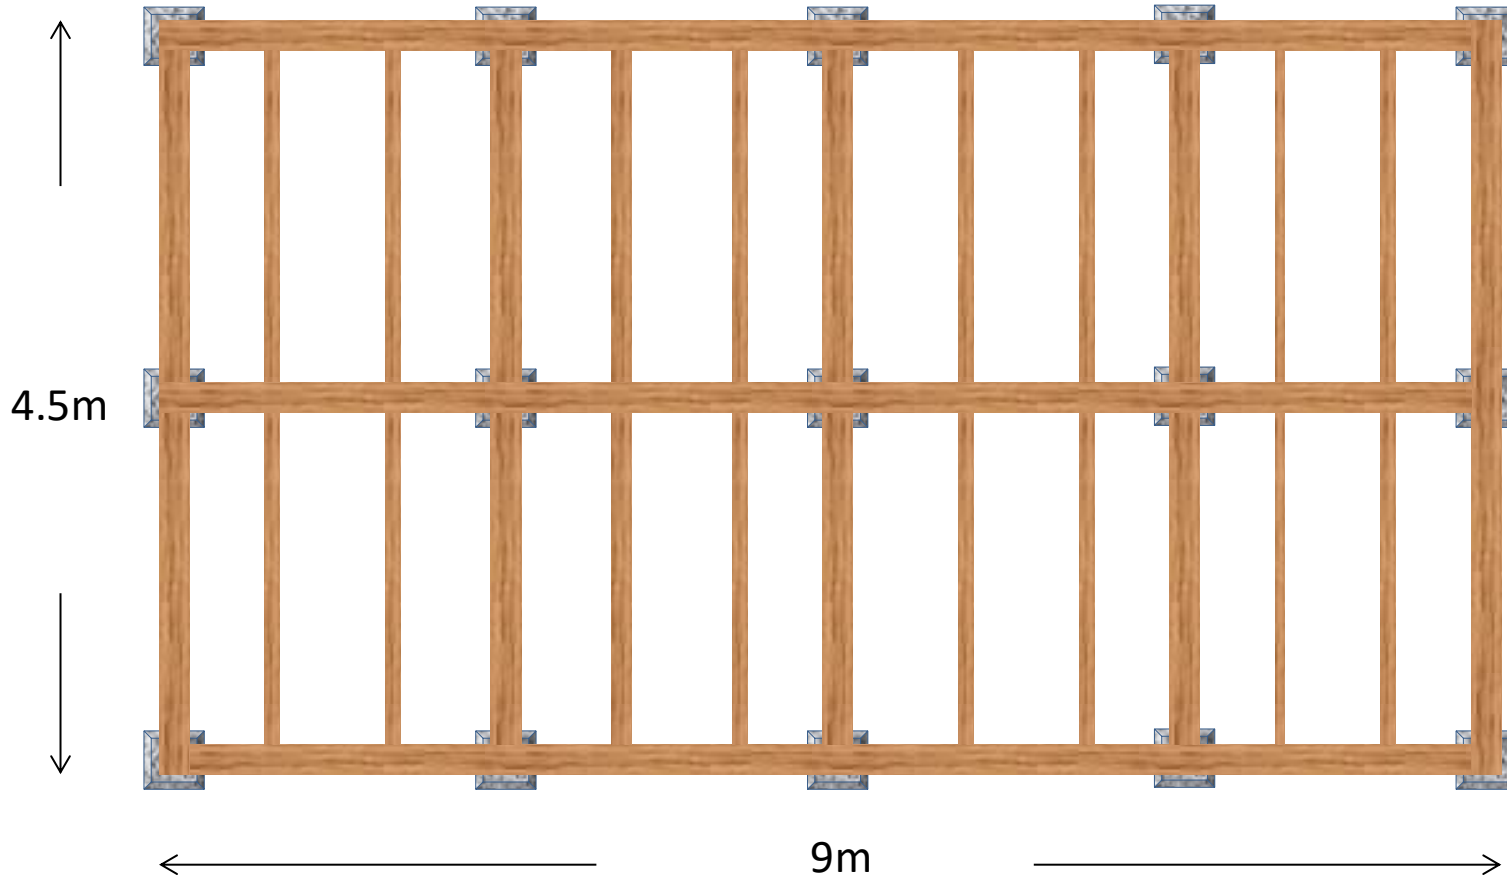
Kit components: 12 x 5 tonne pads: 4 x corner brackets, 6 x T brackets, 2 x flat plate

Kits do not include any timbers

Pad Layout for up to 9m x 4.5m Garden Room

6 x 2 timbers  (6 x 2 timber single)

6 x 4 timbers  (6 x 2 timber doubled up)




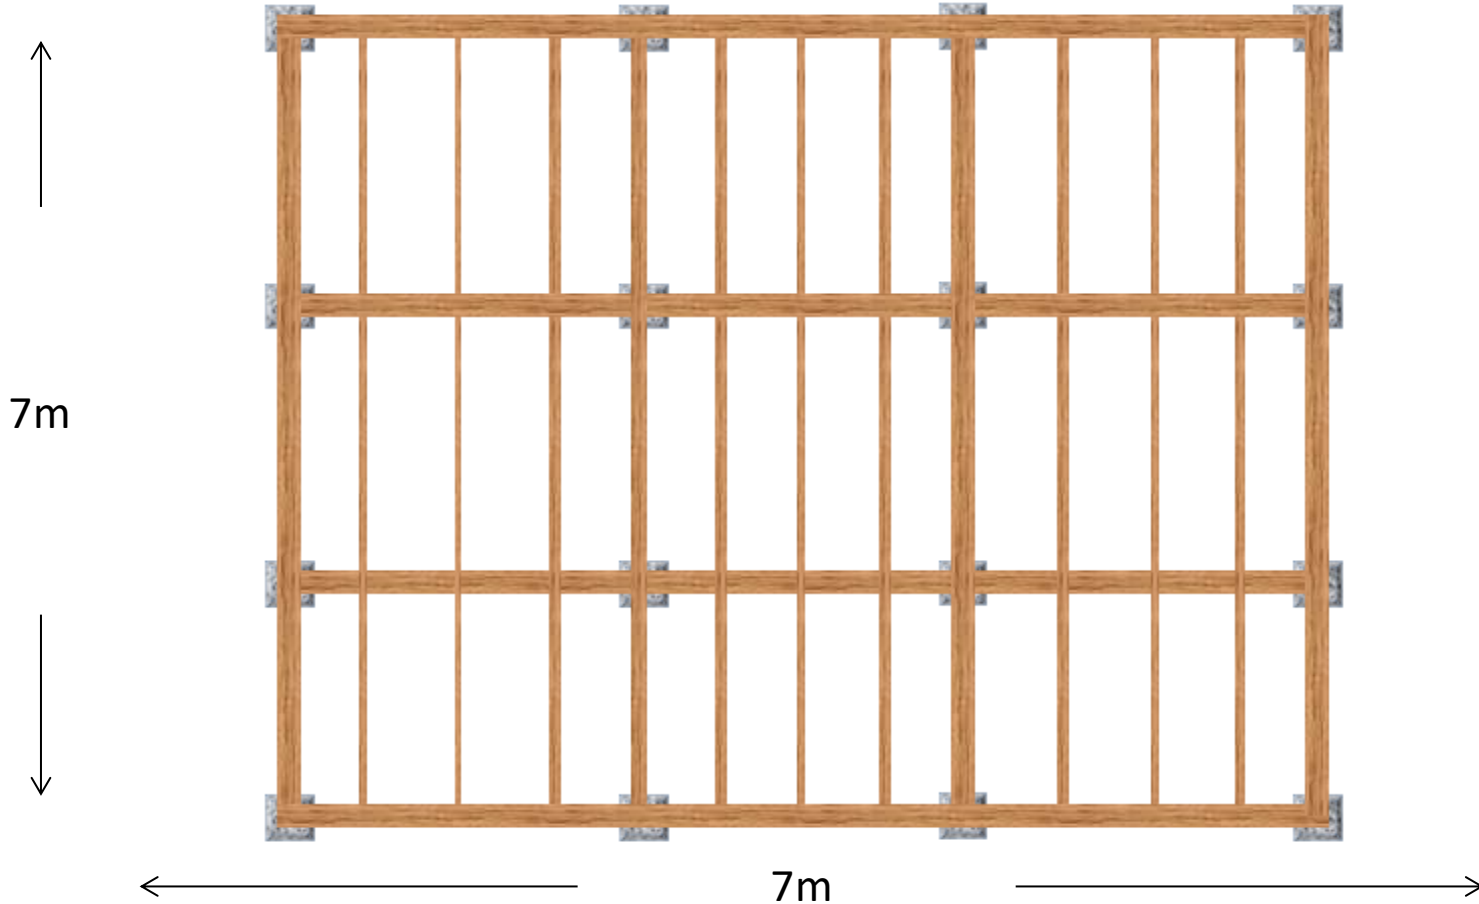
Kit components: 15 x 5 tonne pads: 4 x corner brackets, 8 x T brackets, 3 x flat plate

Kits do not include any timbers

Pad Layout for up to 7m x 7m Garden Room

6 x 2 timbers  (6 x 2 timber single)

6 x 4 timbers  (6 x 2 timber doubled up)




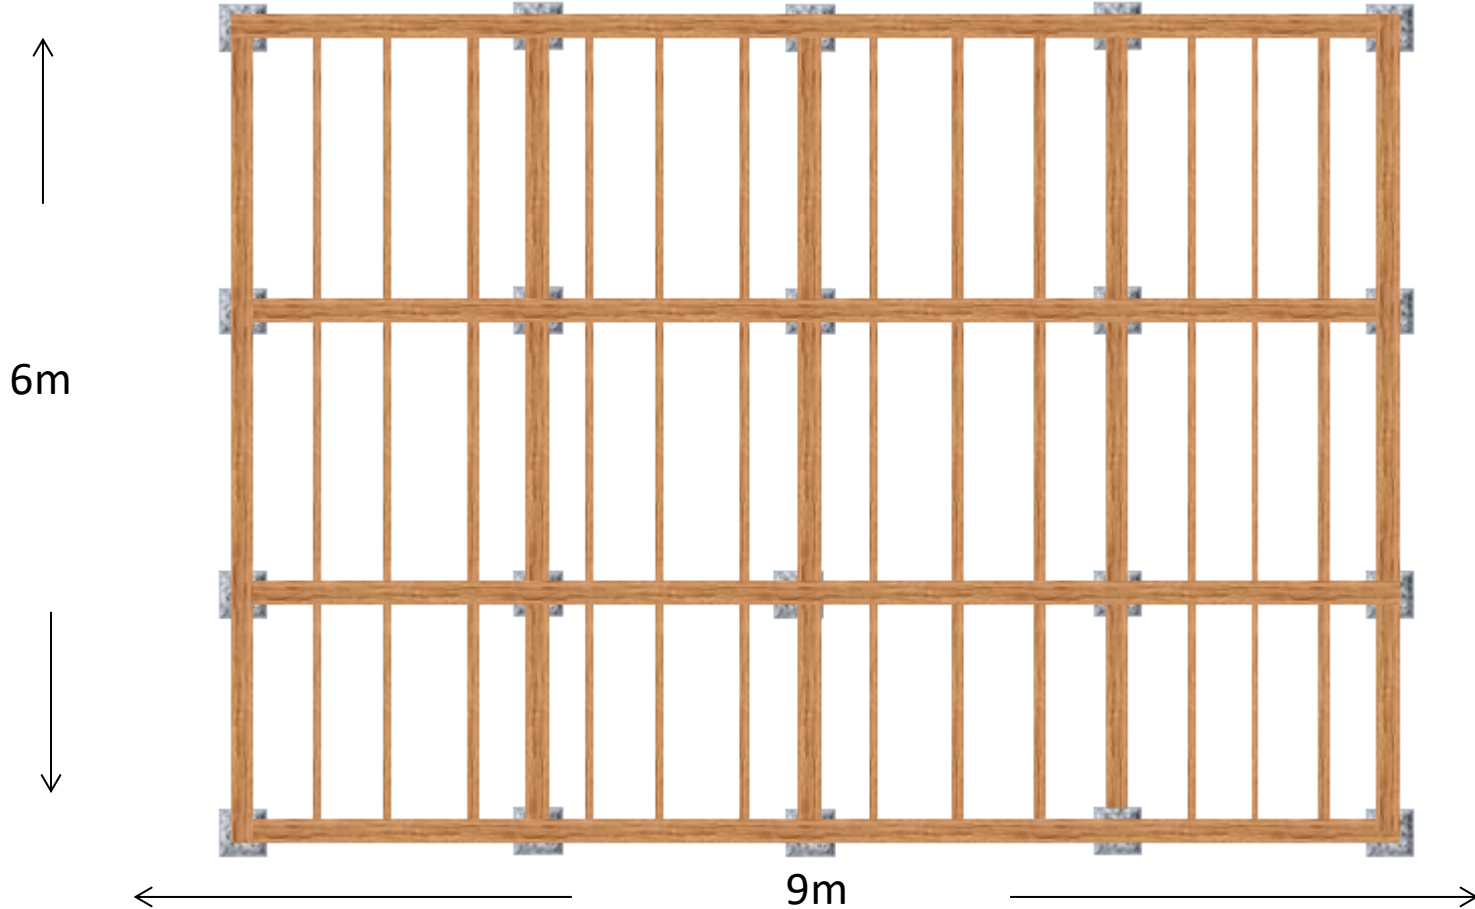
Kit components: 16 x 5 tonne pads: 4 x corner brackets, 8 x T brackets, 4 x flat plate

Kits do not include any timbers

Pad Layout for up to 9m x 6m Garden Room

6 x 2 timbers  (6 x 2 timber single)

6 x 4 timbers  (6 x 2 timber doubled up)



Kit components: 20 x 5 tonne pads: 4 x corner brackets, 10 x T brackets, 6 x flat plate

Kits do not include any timbers